

WorleyParsons

resources & energy

Incorporating KV3 ENGINEERS

THE FSC BONNIEVALE RENEWABLE ENERGY PROJECT

FARMSECURE CARBON (Pty) Ltd

LOCALITY PLAN


Scale:
1 : 50 000
(On Original A4)

Date:

SEPT 2011

Drawing number.

FIGURE 1a

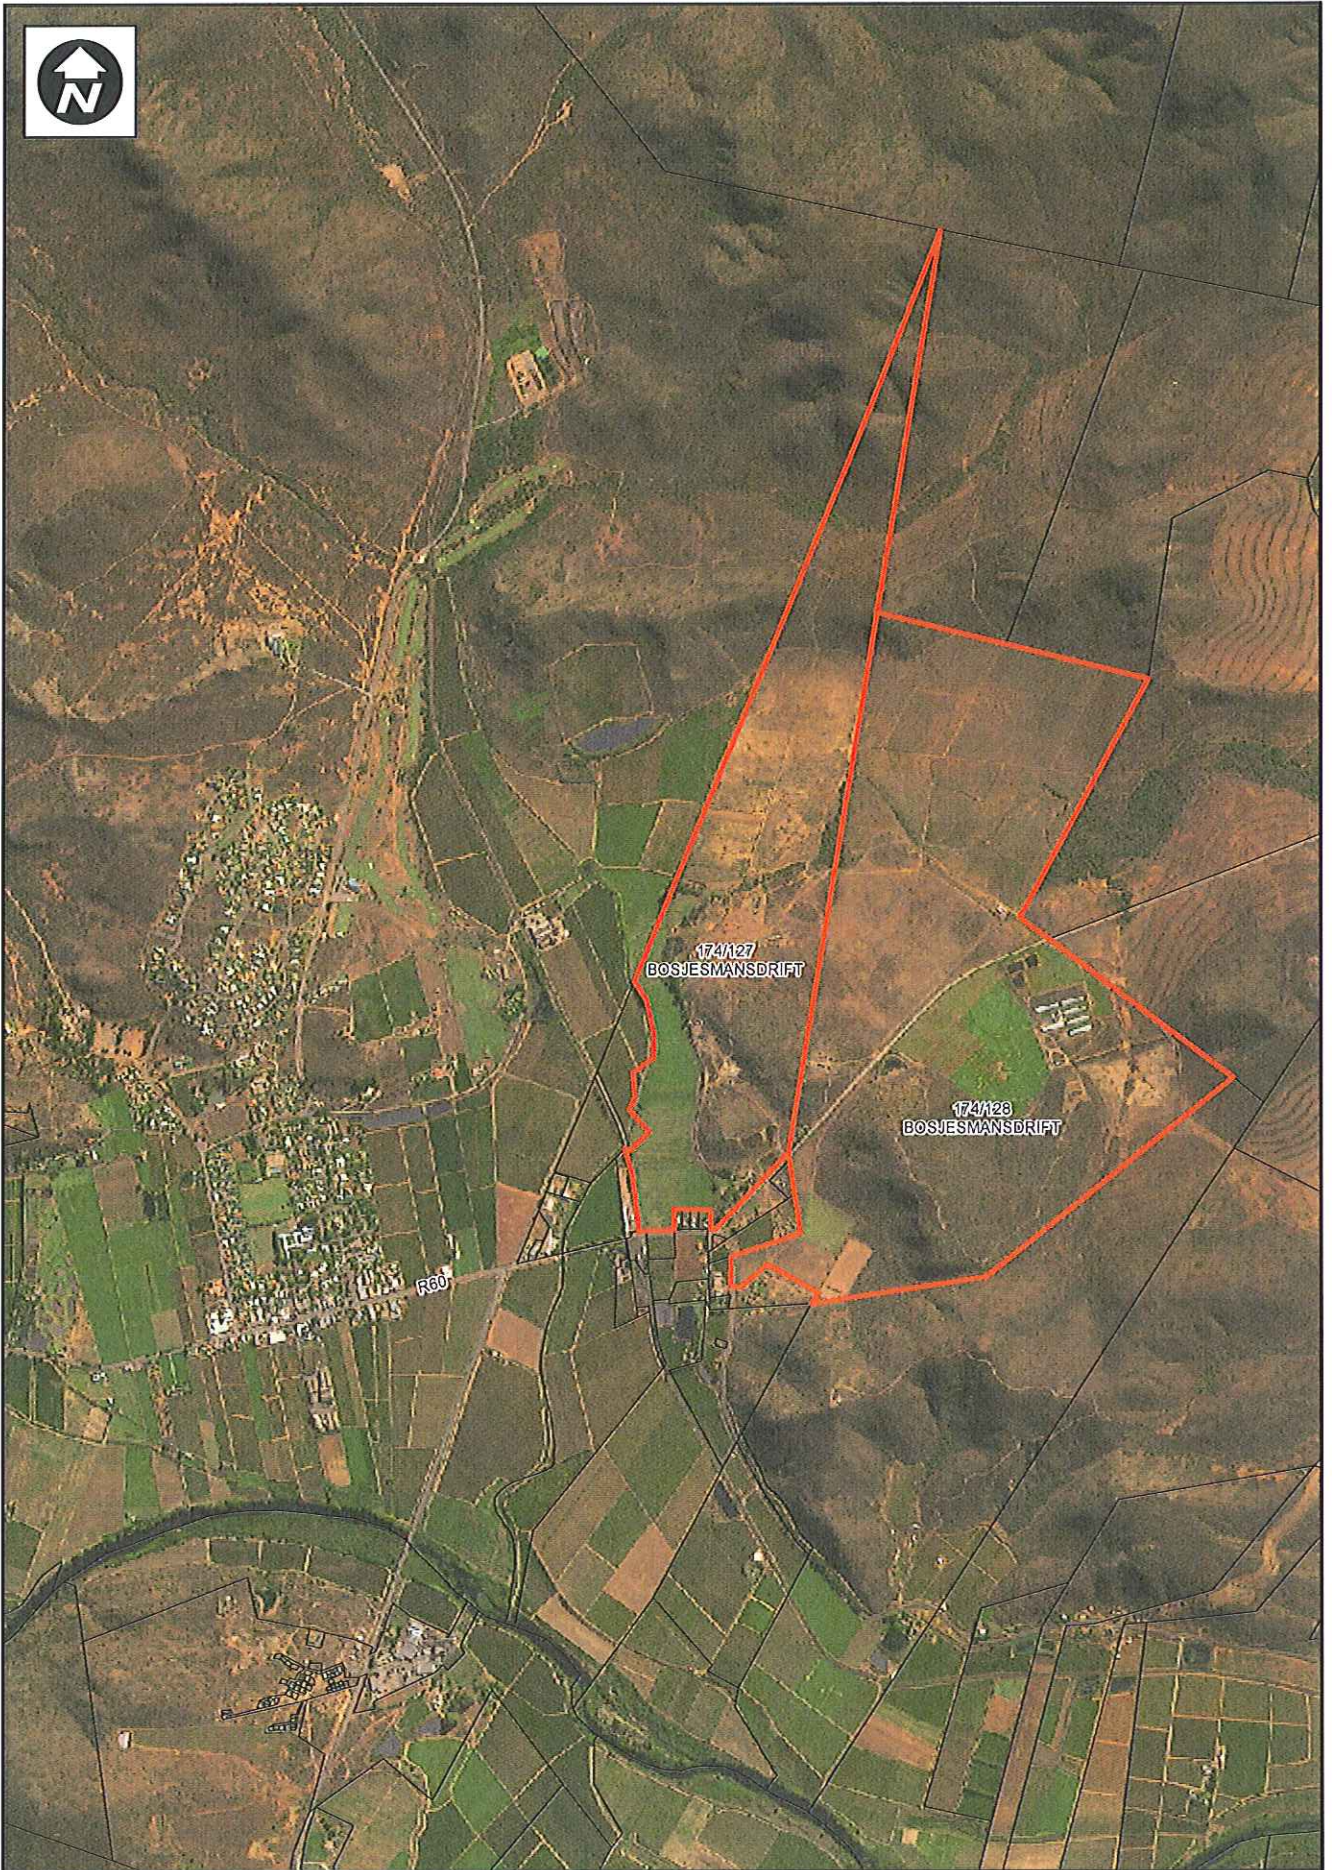

WorleyParsons

resources & energy

Incorporating KV3 ENGINEERS

THE FSC BONNIEVALE RENEWABLE ENERGY PROJECT


FARMSECURE CARBON (Pty) Ltd

LOCALITY PLAN

Scale:
1 : 25 000
(On Original A4)

Date:
SEPT 2011

Drawing number:
FIGURE 1b

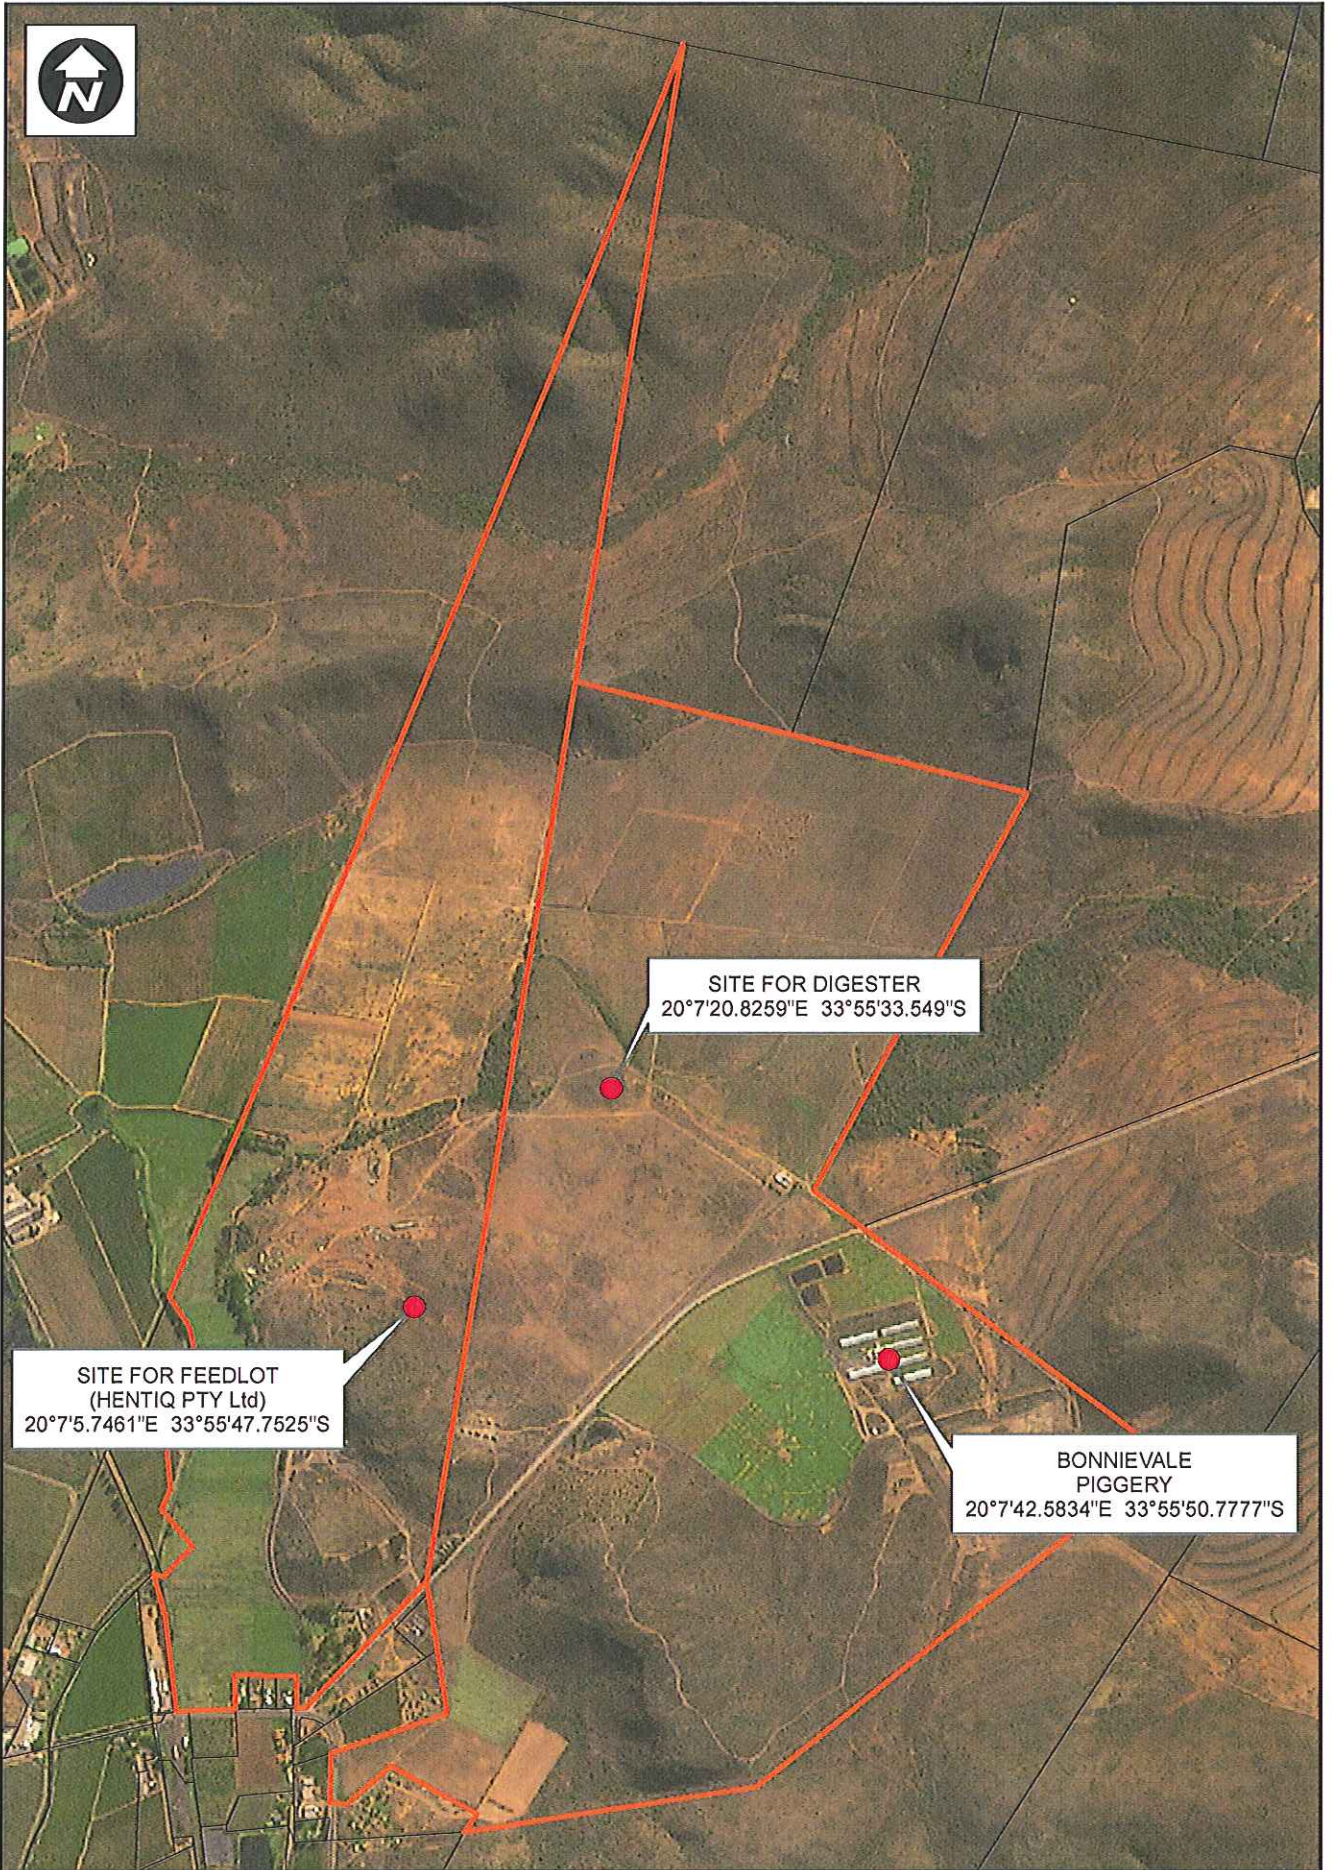

SITE FOR DIGESTER
20°7'20.8259"E 33°55'33.549"S

SITE FOR FEEDLOT
(HENTIQ PTY Ltd)
20°7'5.7461"E 33°55'47.7525"S

BONNIEVALE
PIGGERY
20°7'42.5834"E 33°55'50.7777"S



WorleyParsons

resources & energy

Incorporating KV3 ENGINEERS

THE FSC BONNIEVALE RENEWABLE
ENERGY PROJECT

FARMSECURE CARBON (Pty) Ltd

TECHNICAL
LAYOUT

Scale:
1 : 15 000
(On Original A4)
Date:
SEPT 2011
Drawing number:
FIGURE 2

